


Revised Exterior Elevations

Option 5.2 - 0
Scale 1/8" = 1'-0"
May 2, 2008

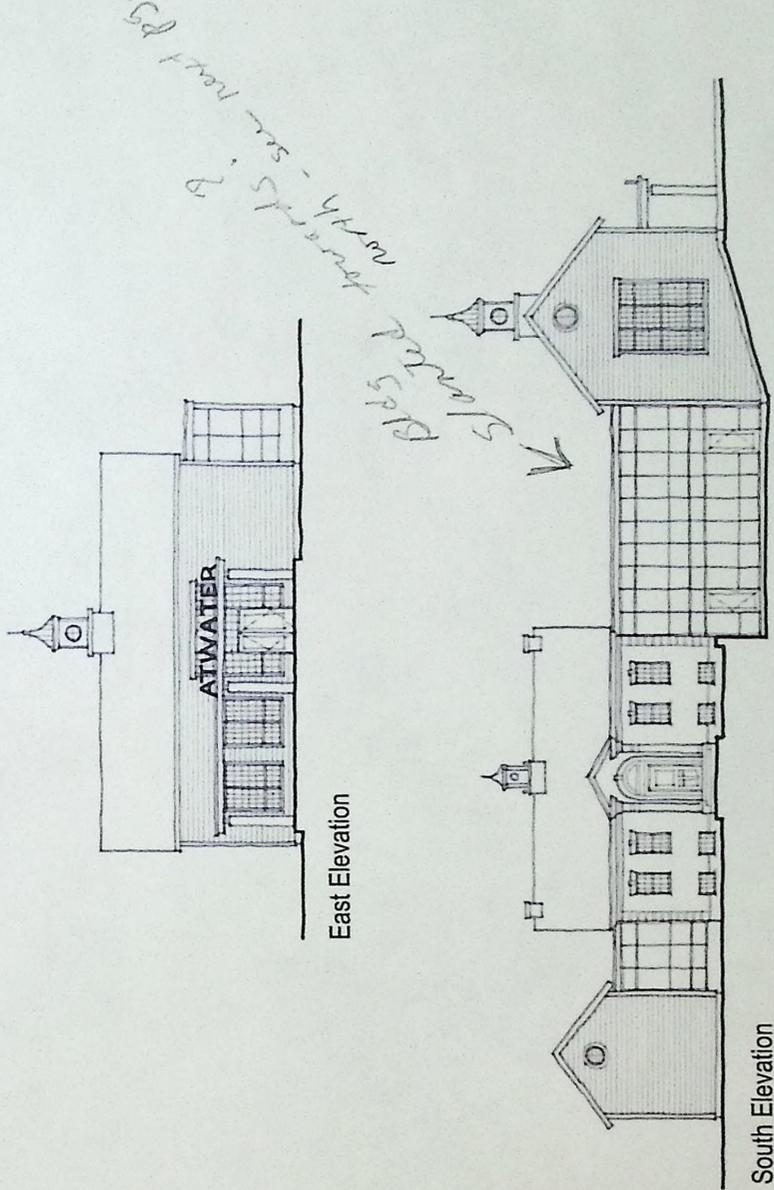

East Elevation

South Elevation


Atwater Memorial Library

1720 Foxon Road
North Branford, Connecticut

Revised Upper Floor Plan

Scale 1/8" = 1'-0"
May 2, 2008

Option 5.2 - 0

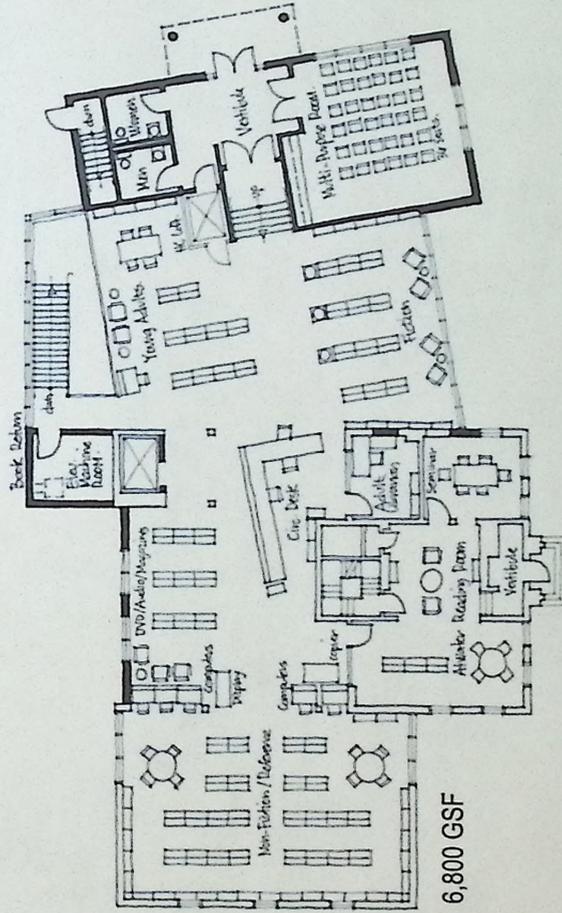


Atwater Memorial Library

1720 Foxon Road
North Branford, Connecticut

Revised Lower Floor Plan

Option 5.2 - 0

Scale 1/8" = 1'-0"
May 2, 2008

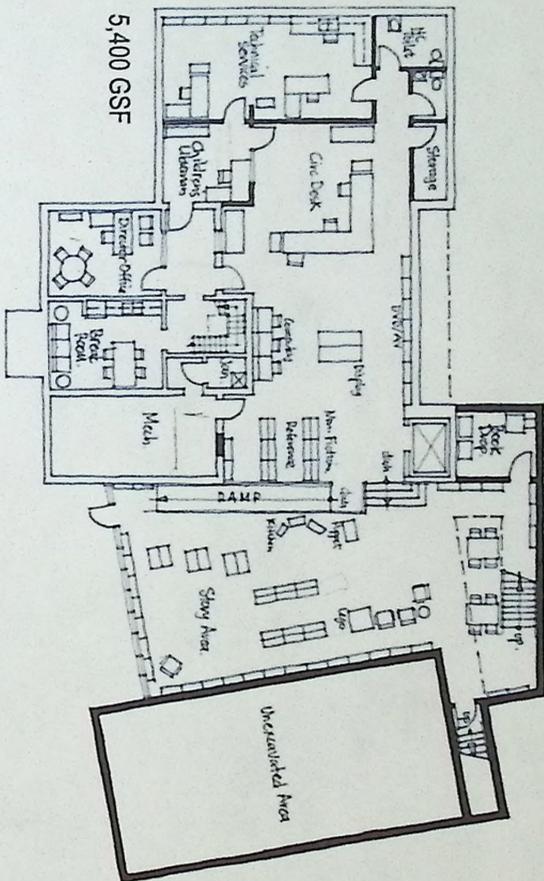

Atwater Memorial Library
1720 Foxon Road
North Branford, Connecticut


Schoenhardt

Revised Upper Floor Plan

Scale 1/8" = 1'-0"

May 8, 2008

Option 5.8 - 0

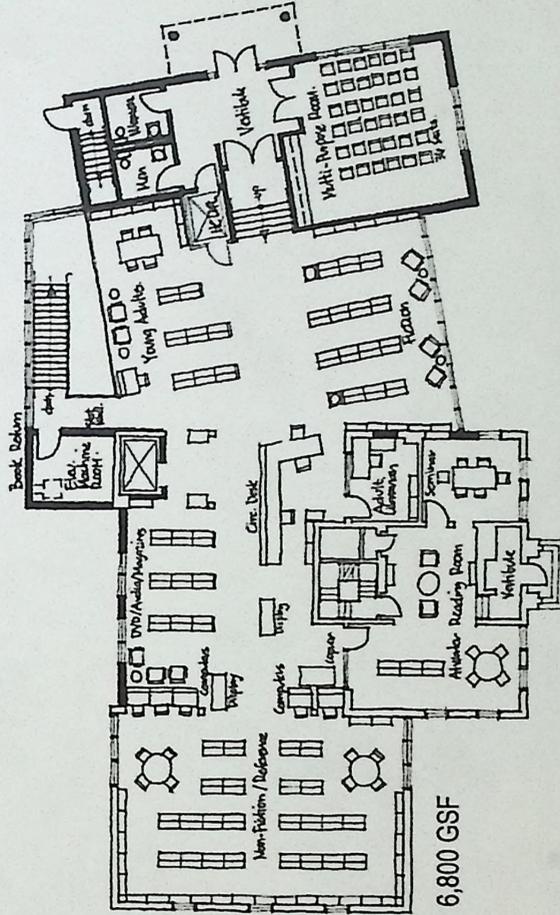


Atwater Memorial Library

1720 Foxon Road
North Branford, Connecticut

Revised Upper Floor Plan

Option 6.3 - 0

Scale 1/8" = 1'-0"
June 3, 2008

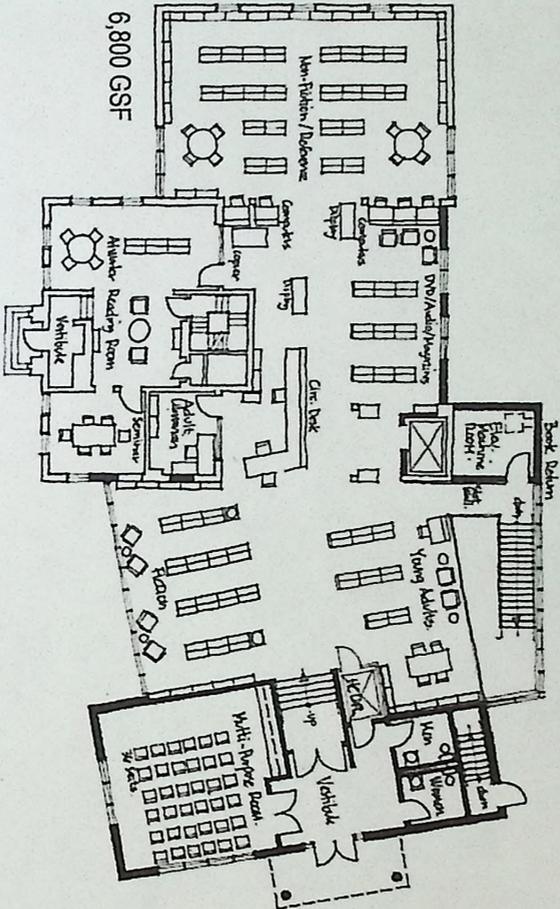

Atwater Memorial Library


1720 Foxon Road
North Branford, Connecticut

Schoenhardt

Revised Lower Floor Plan

Option 6.3 - 0

Scale 1/8" = 1'-0"
June 3, 2008

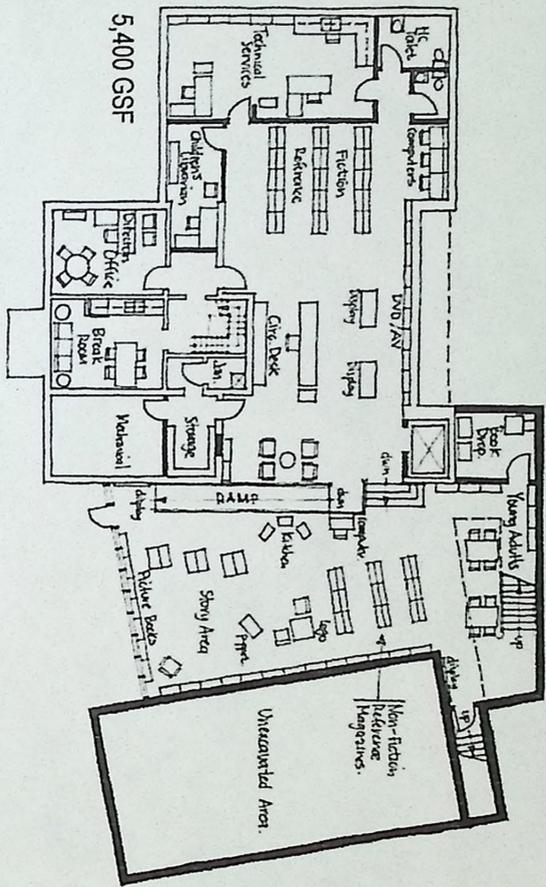

Atwater Memorial Library


1720 Foxon Road
North Branford, Connecticut

Schoenhardt

Revised Site Plan

Option 6.3 - 0

Scale 1" = 20'-0"
June 3, 2008

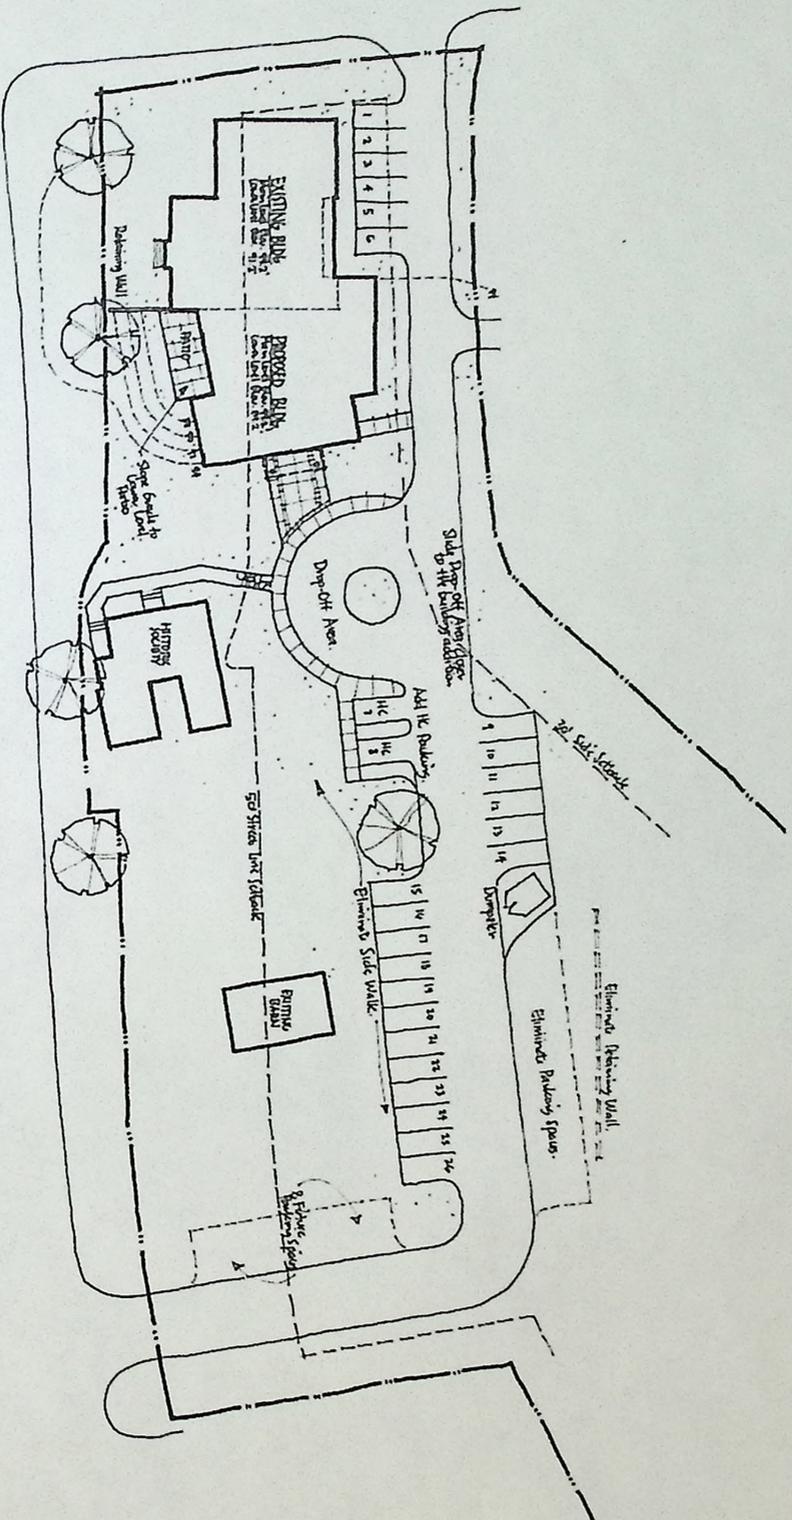

Atwater Memorial Library


1720 Foxon Road
North Branford, Connecticut

Schoenhardt


Revised Exterior Elevations

Option 6.3 - 0

Scale 1/8" = 1'-0"
June 3, 2008

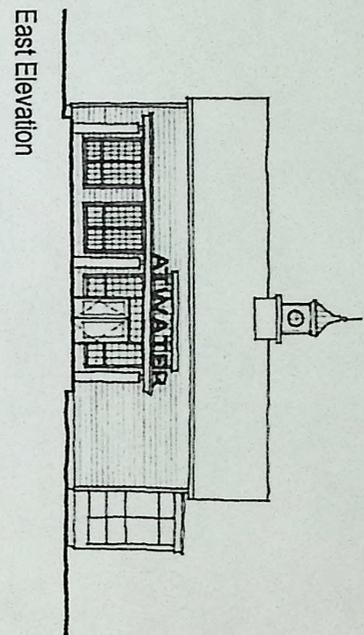

East Elevation

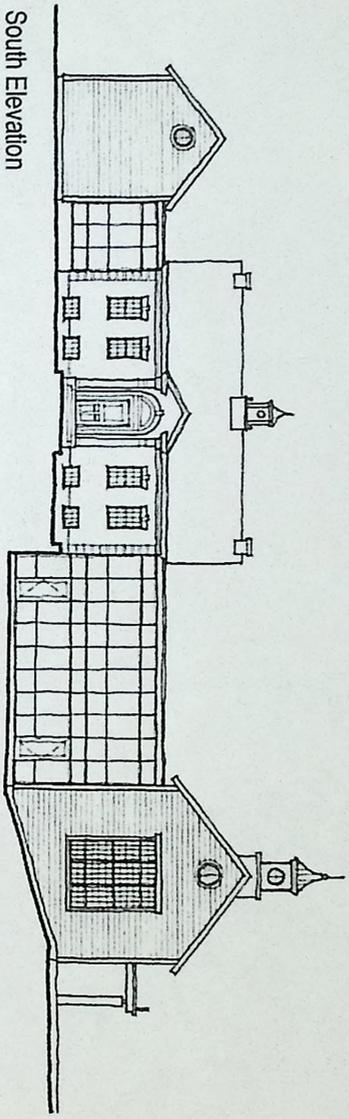


South Elevation

Atwater Memorial Library

1720 Foxon Road
North Branford, Connecticut


Schoenhardt




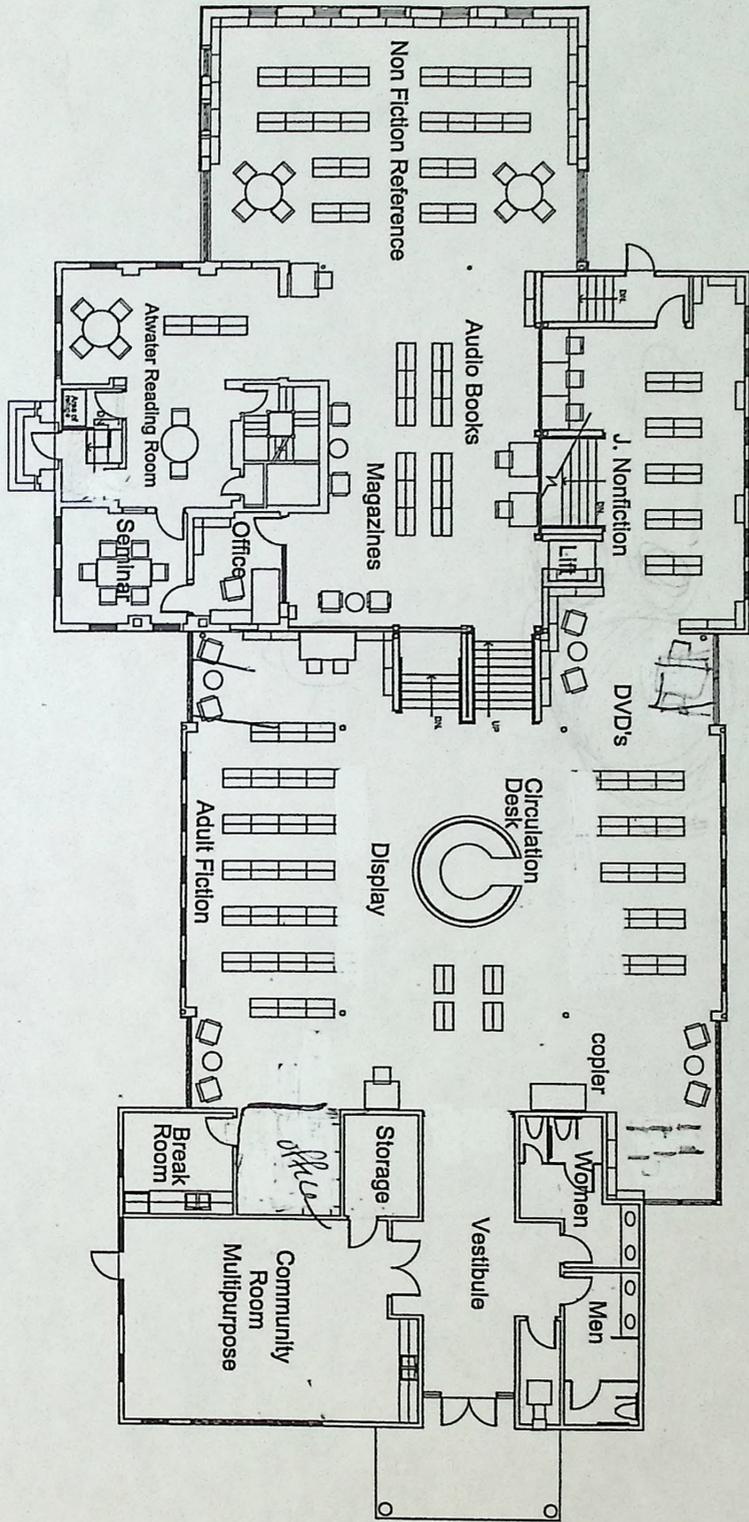


1 UPPER LEVEL PLAN
1/8" = 1'-0"


2 ATTIC PLAN
1/8" = 1'-0"

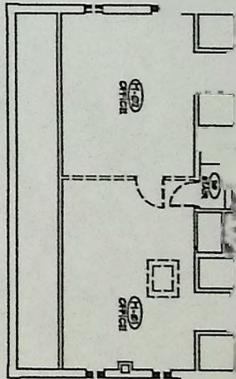

AREA EXISTING	= 3,346
AREA ADDITION	= 5,930
AREA TOTAL	= 9,276 GSF
UPPER FLOOR AREA TOTAL	= 9,276 GSF
LOWER FLOOR AREA TOTAL	= 3,346 GSF
AREA TOTAL	= 12,622 GSF

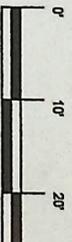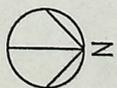


GRAPHIC SCALE

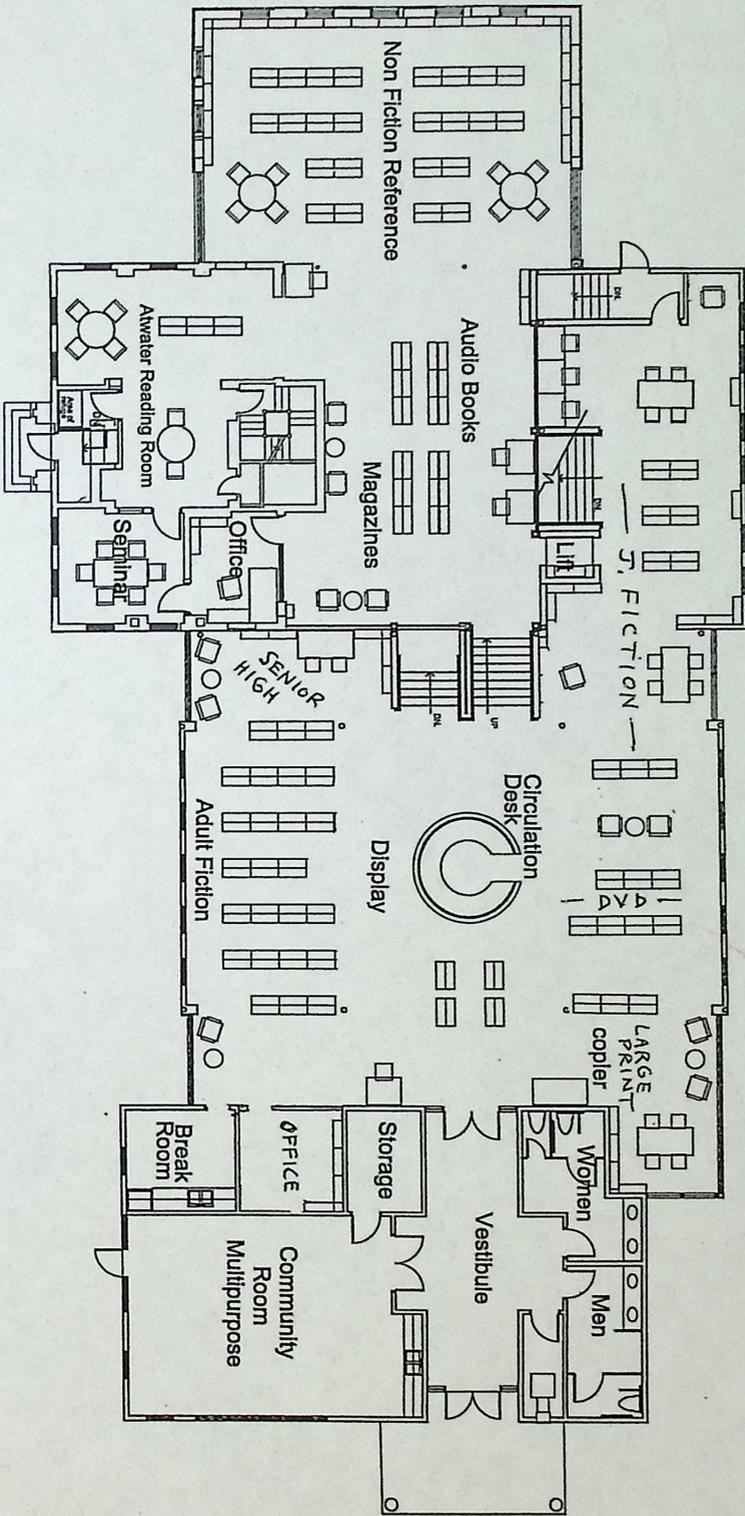

1 UPPER LEVEL PLAN
1/8" = 1'-0"



2 ATTIC PLAN
1/8" = 1'-0"

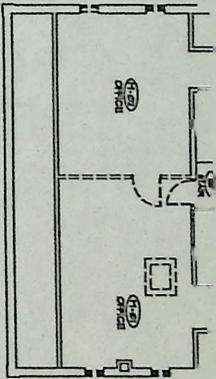


AREA EXISTING = 3,348
AREA ADDITION = 5,930

AREA TOTAL = 9,276 GSF



UPPER FLOOR AREA TOTAL = 9,276 GSF
LOWER FLOOR AREA TOTAL = 3,346 GSF
AREA TOTAL = 12,622 GSF

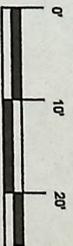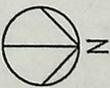

GRAPHIC SCALE

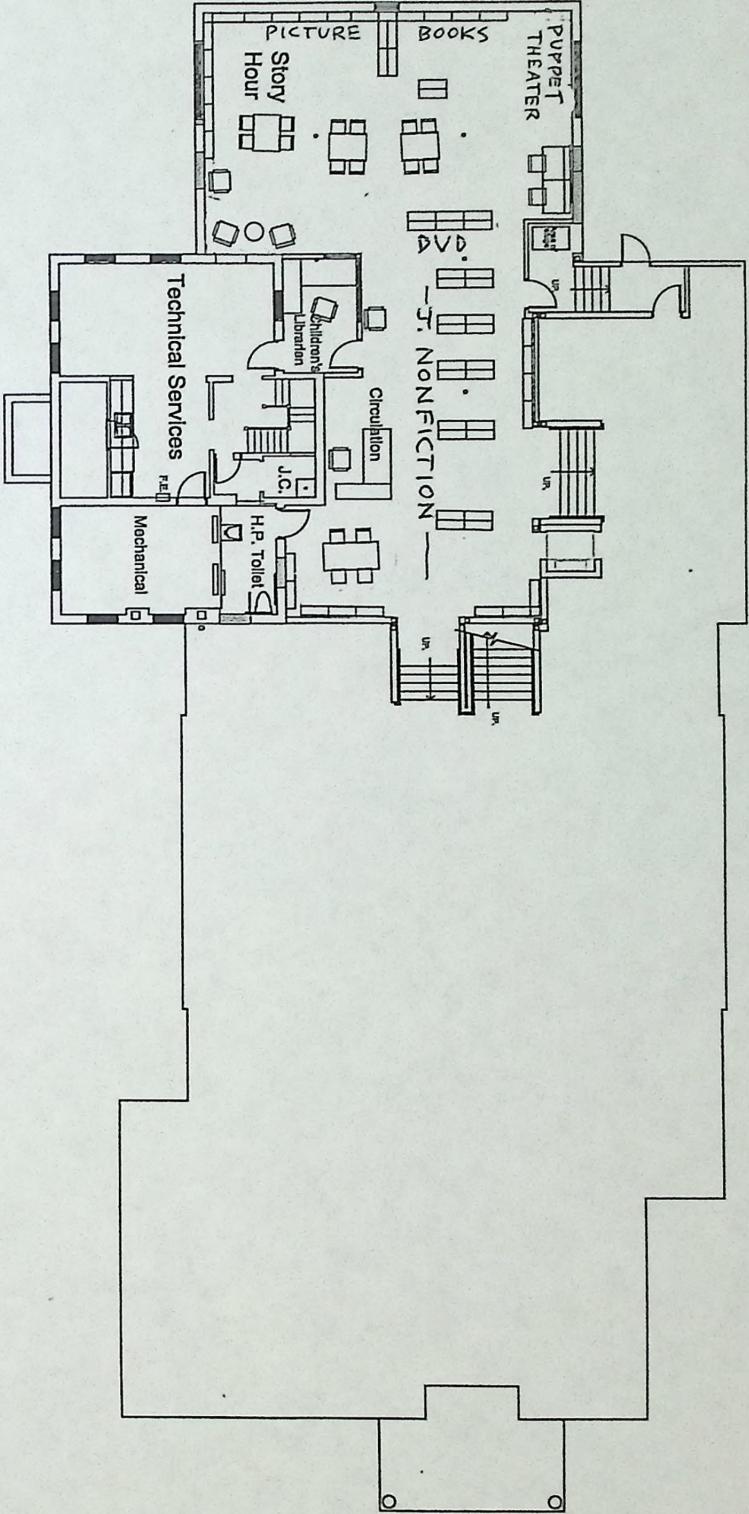


1 LOWER LEVEL PLAN
1/8" = 1'-0"


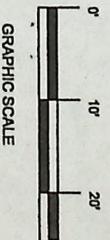
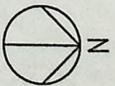



EXISTING SIGN CONFIGURATIONS

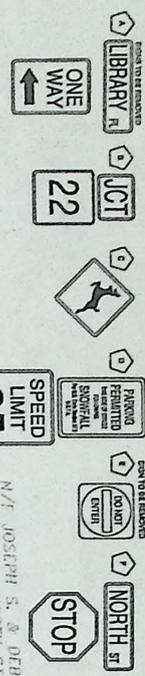


LEGEND

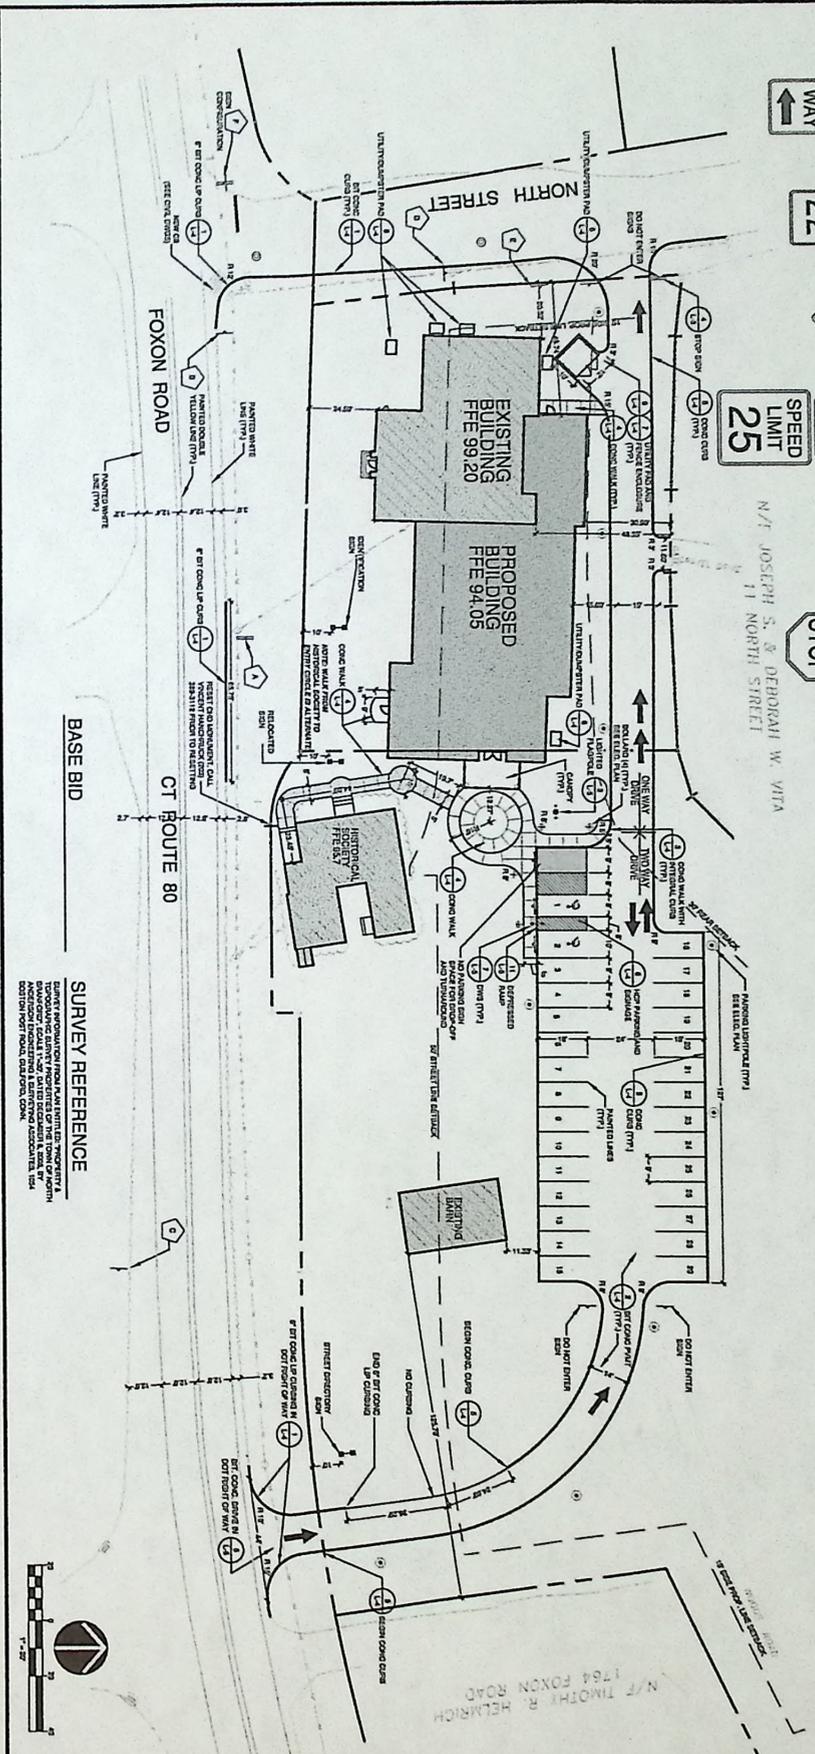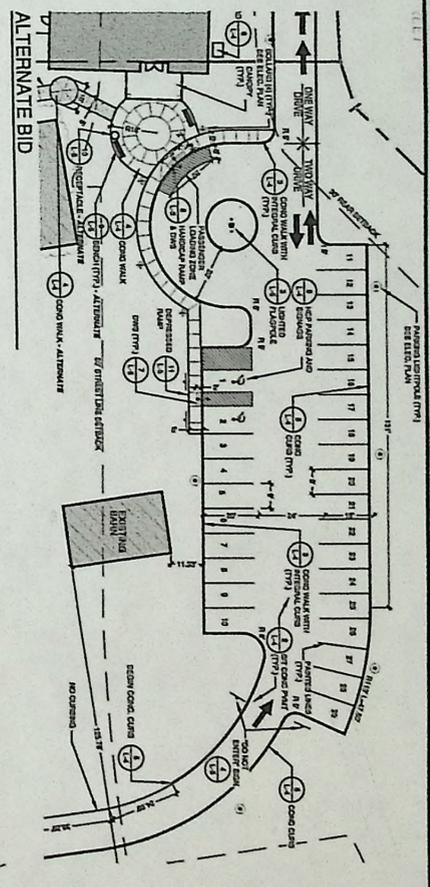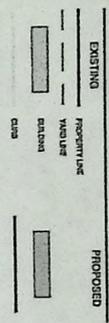




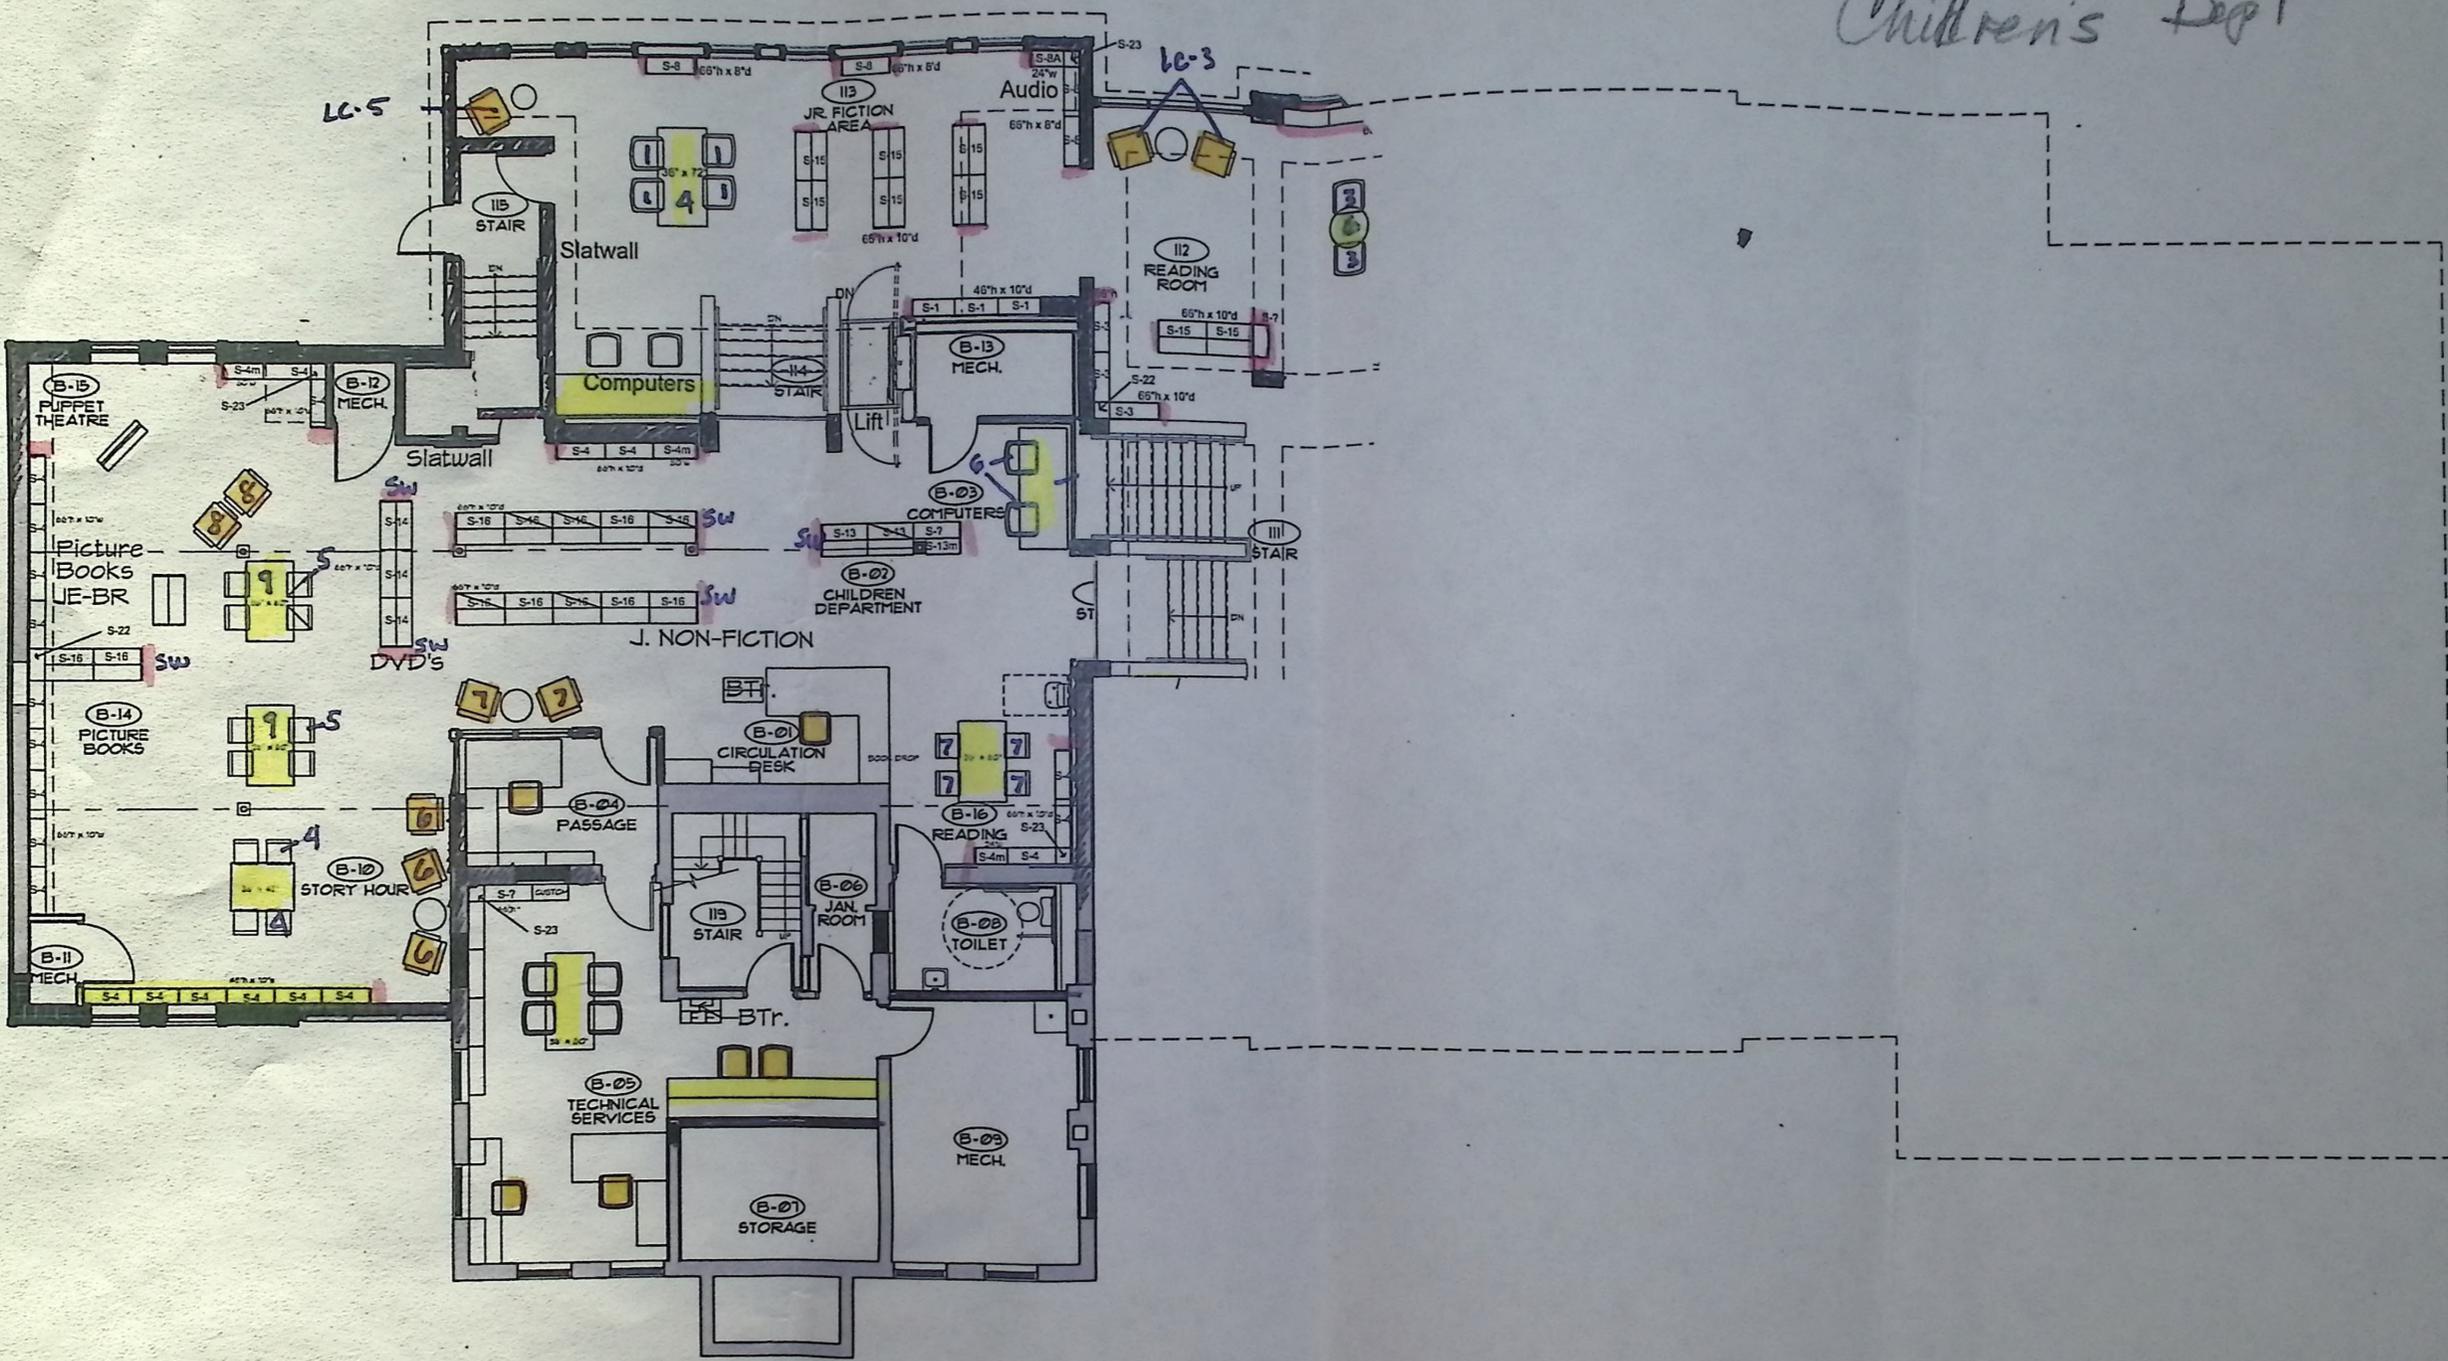

NOTE: FURNITURE PLANS INCLUDED FOR REFERENCE ONLY

Children's Dept

Schoenhardt
 Architecture + Interior Design
 Two Tunxis Road, Suite 116
 Tarrifville, CT 06081
 fax 860.658.5280
 tel 860.658.4496
 schoenhardt.com

 


Feasibility Study
North Branford Libraries
Atwater Memorial Library
 3720 Faxon Road
 North Branford, CT 06471

Project: 05126.02
 Initials: JLC
 Date:
 Lower Level
 Furniture Plan

A-1.5.2F

(Stairs up and down)

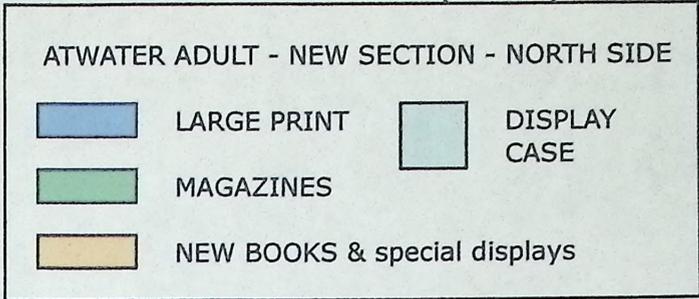

(Children's Department)

w
i
n
d
o
w

Large print on wall -

NOT TO SCALE!!


Large Print -



c. 4-foot aisles

(Circulation desk)

Magazines -

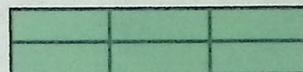

magazine shelving is 28 inches wide

Magazines -



(2 stacks for new books)

Display case?
or extend
new books



New Books

All shelves in this area 66" high

(Lounge chairs)


(Computer)

w
i
n
d
o
w


New Books and/or
Special Book Displays

(Main Entry)

(Table)

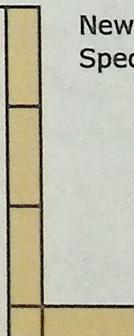


window

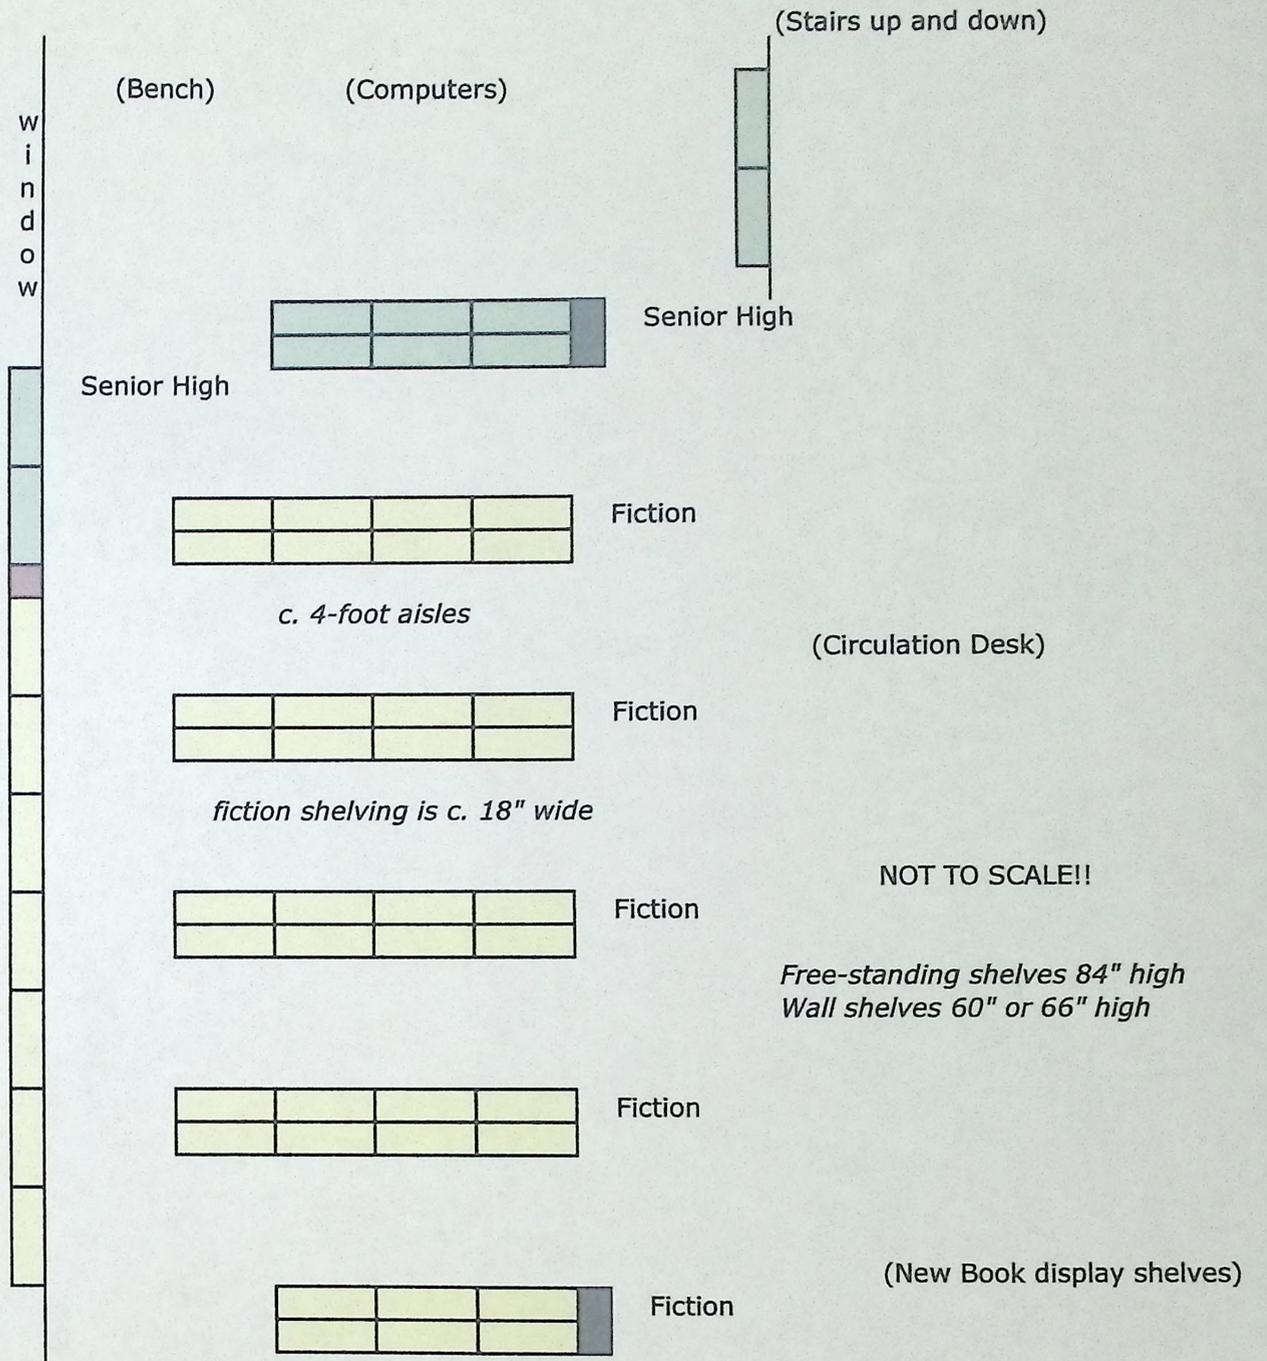

ATWATER ADULT - NEW SECTION - SOUTH SIDE

	SENIOR HIGH		COLUMN
	FICTION		SPACER

(Main Entrance)

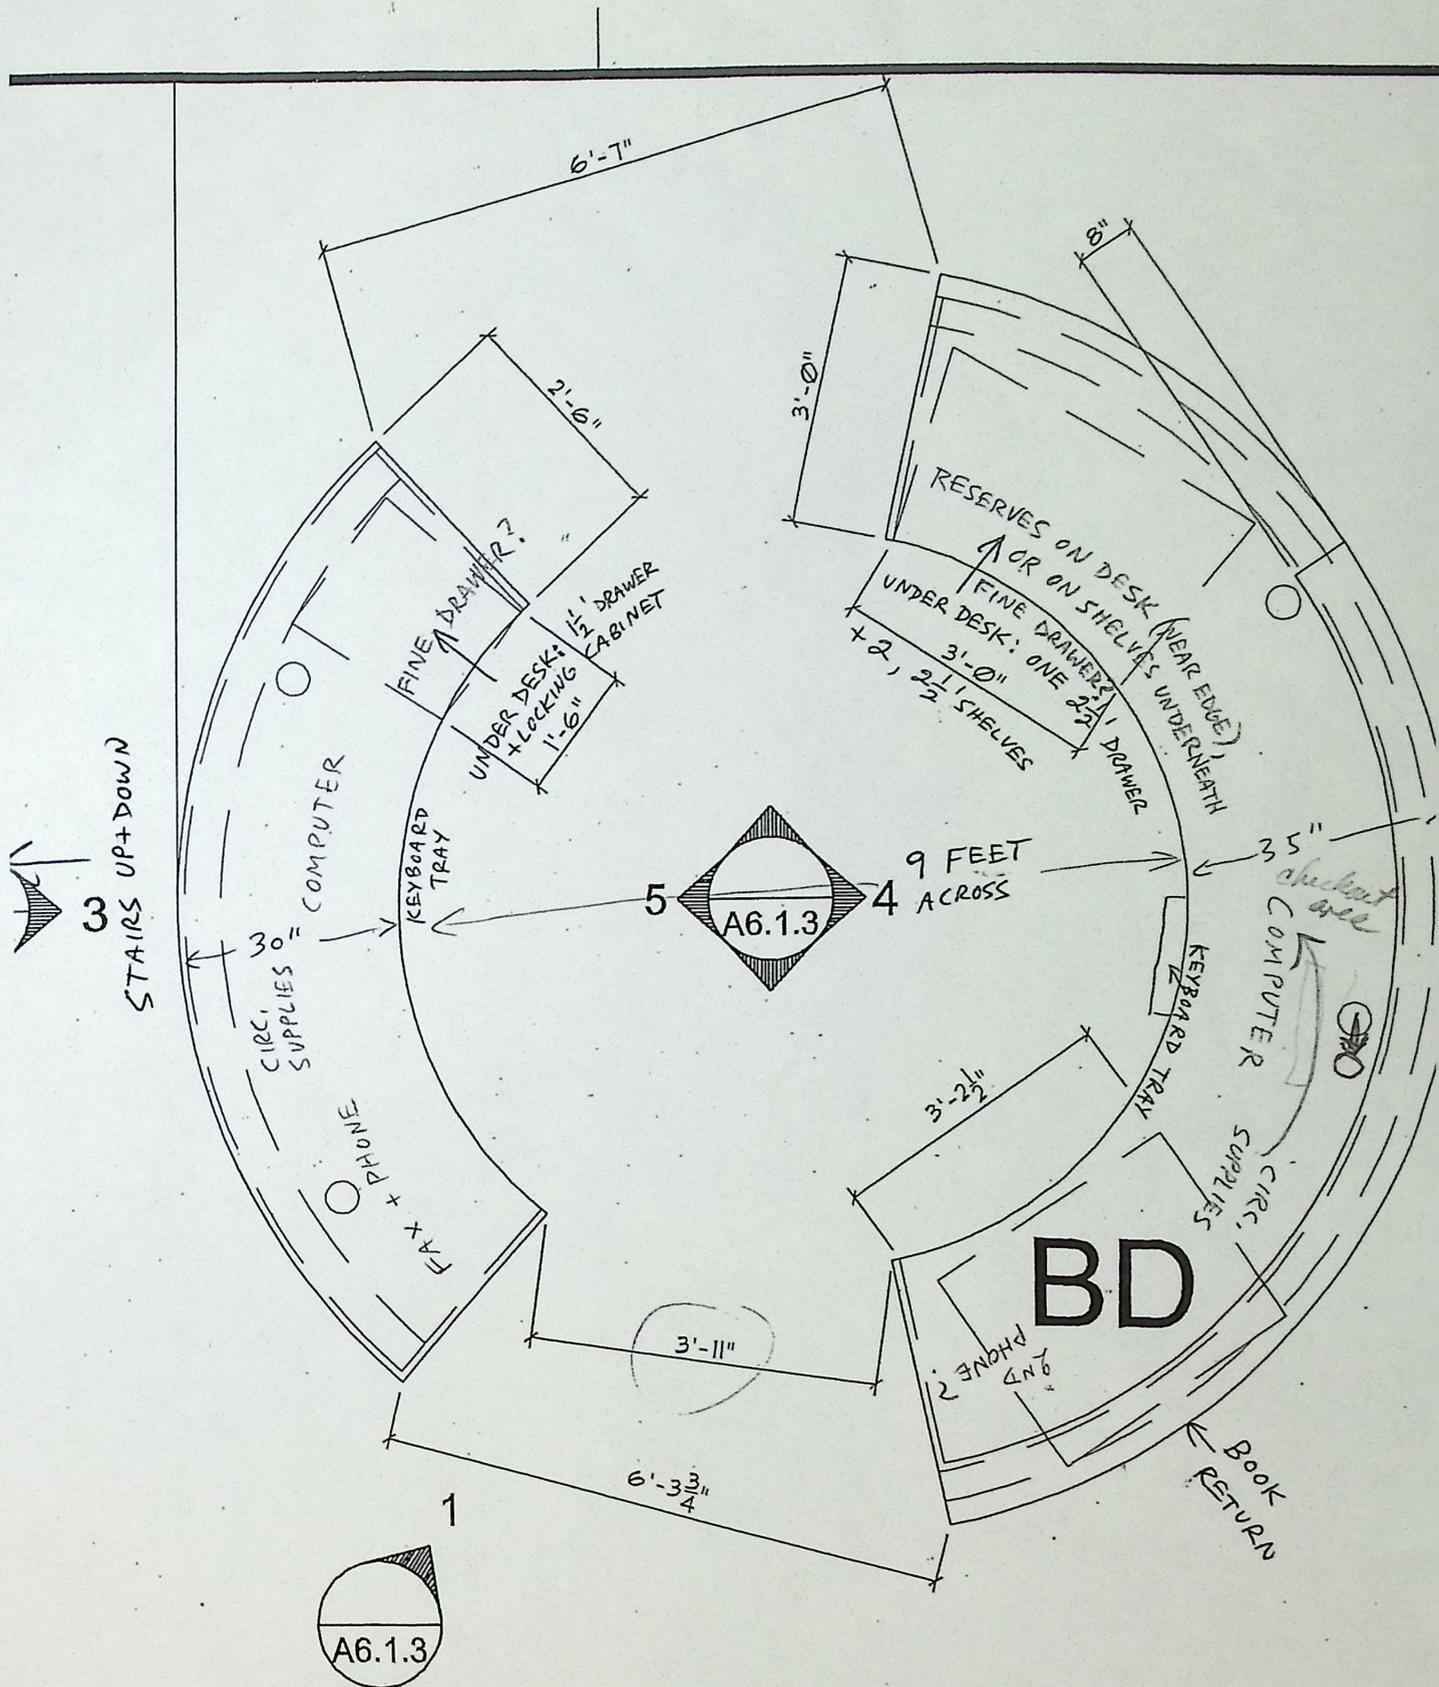

1 ADULTS CIRCULATION DESK PLAN
 1/2" = 1'-0"